



D:\Projects\Bent\Bent - Data\AUTOCAD\Bent - P-4.dwg - 07/28/2017 Travis J. DN

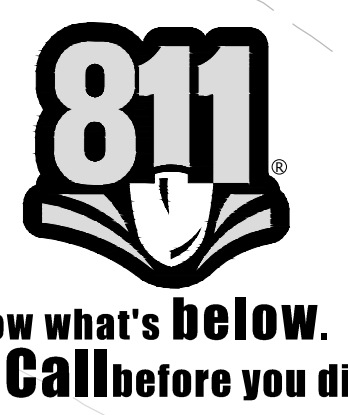

Date	7/28/2017
Designed	TRAVIS HERTNEKY
Drawn	TRAVIS HERTNEKY
Revised	
Revised	7/28/2017


**BENT DAIRY**  
**SKETCH LAYOUT P-4**  
 PARTS OF SECTION 8, T 22S, R 51W, OF THE  
 6TH P.M., BENT COUNTY, COLORADO

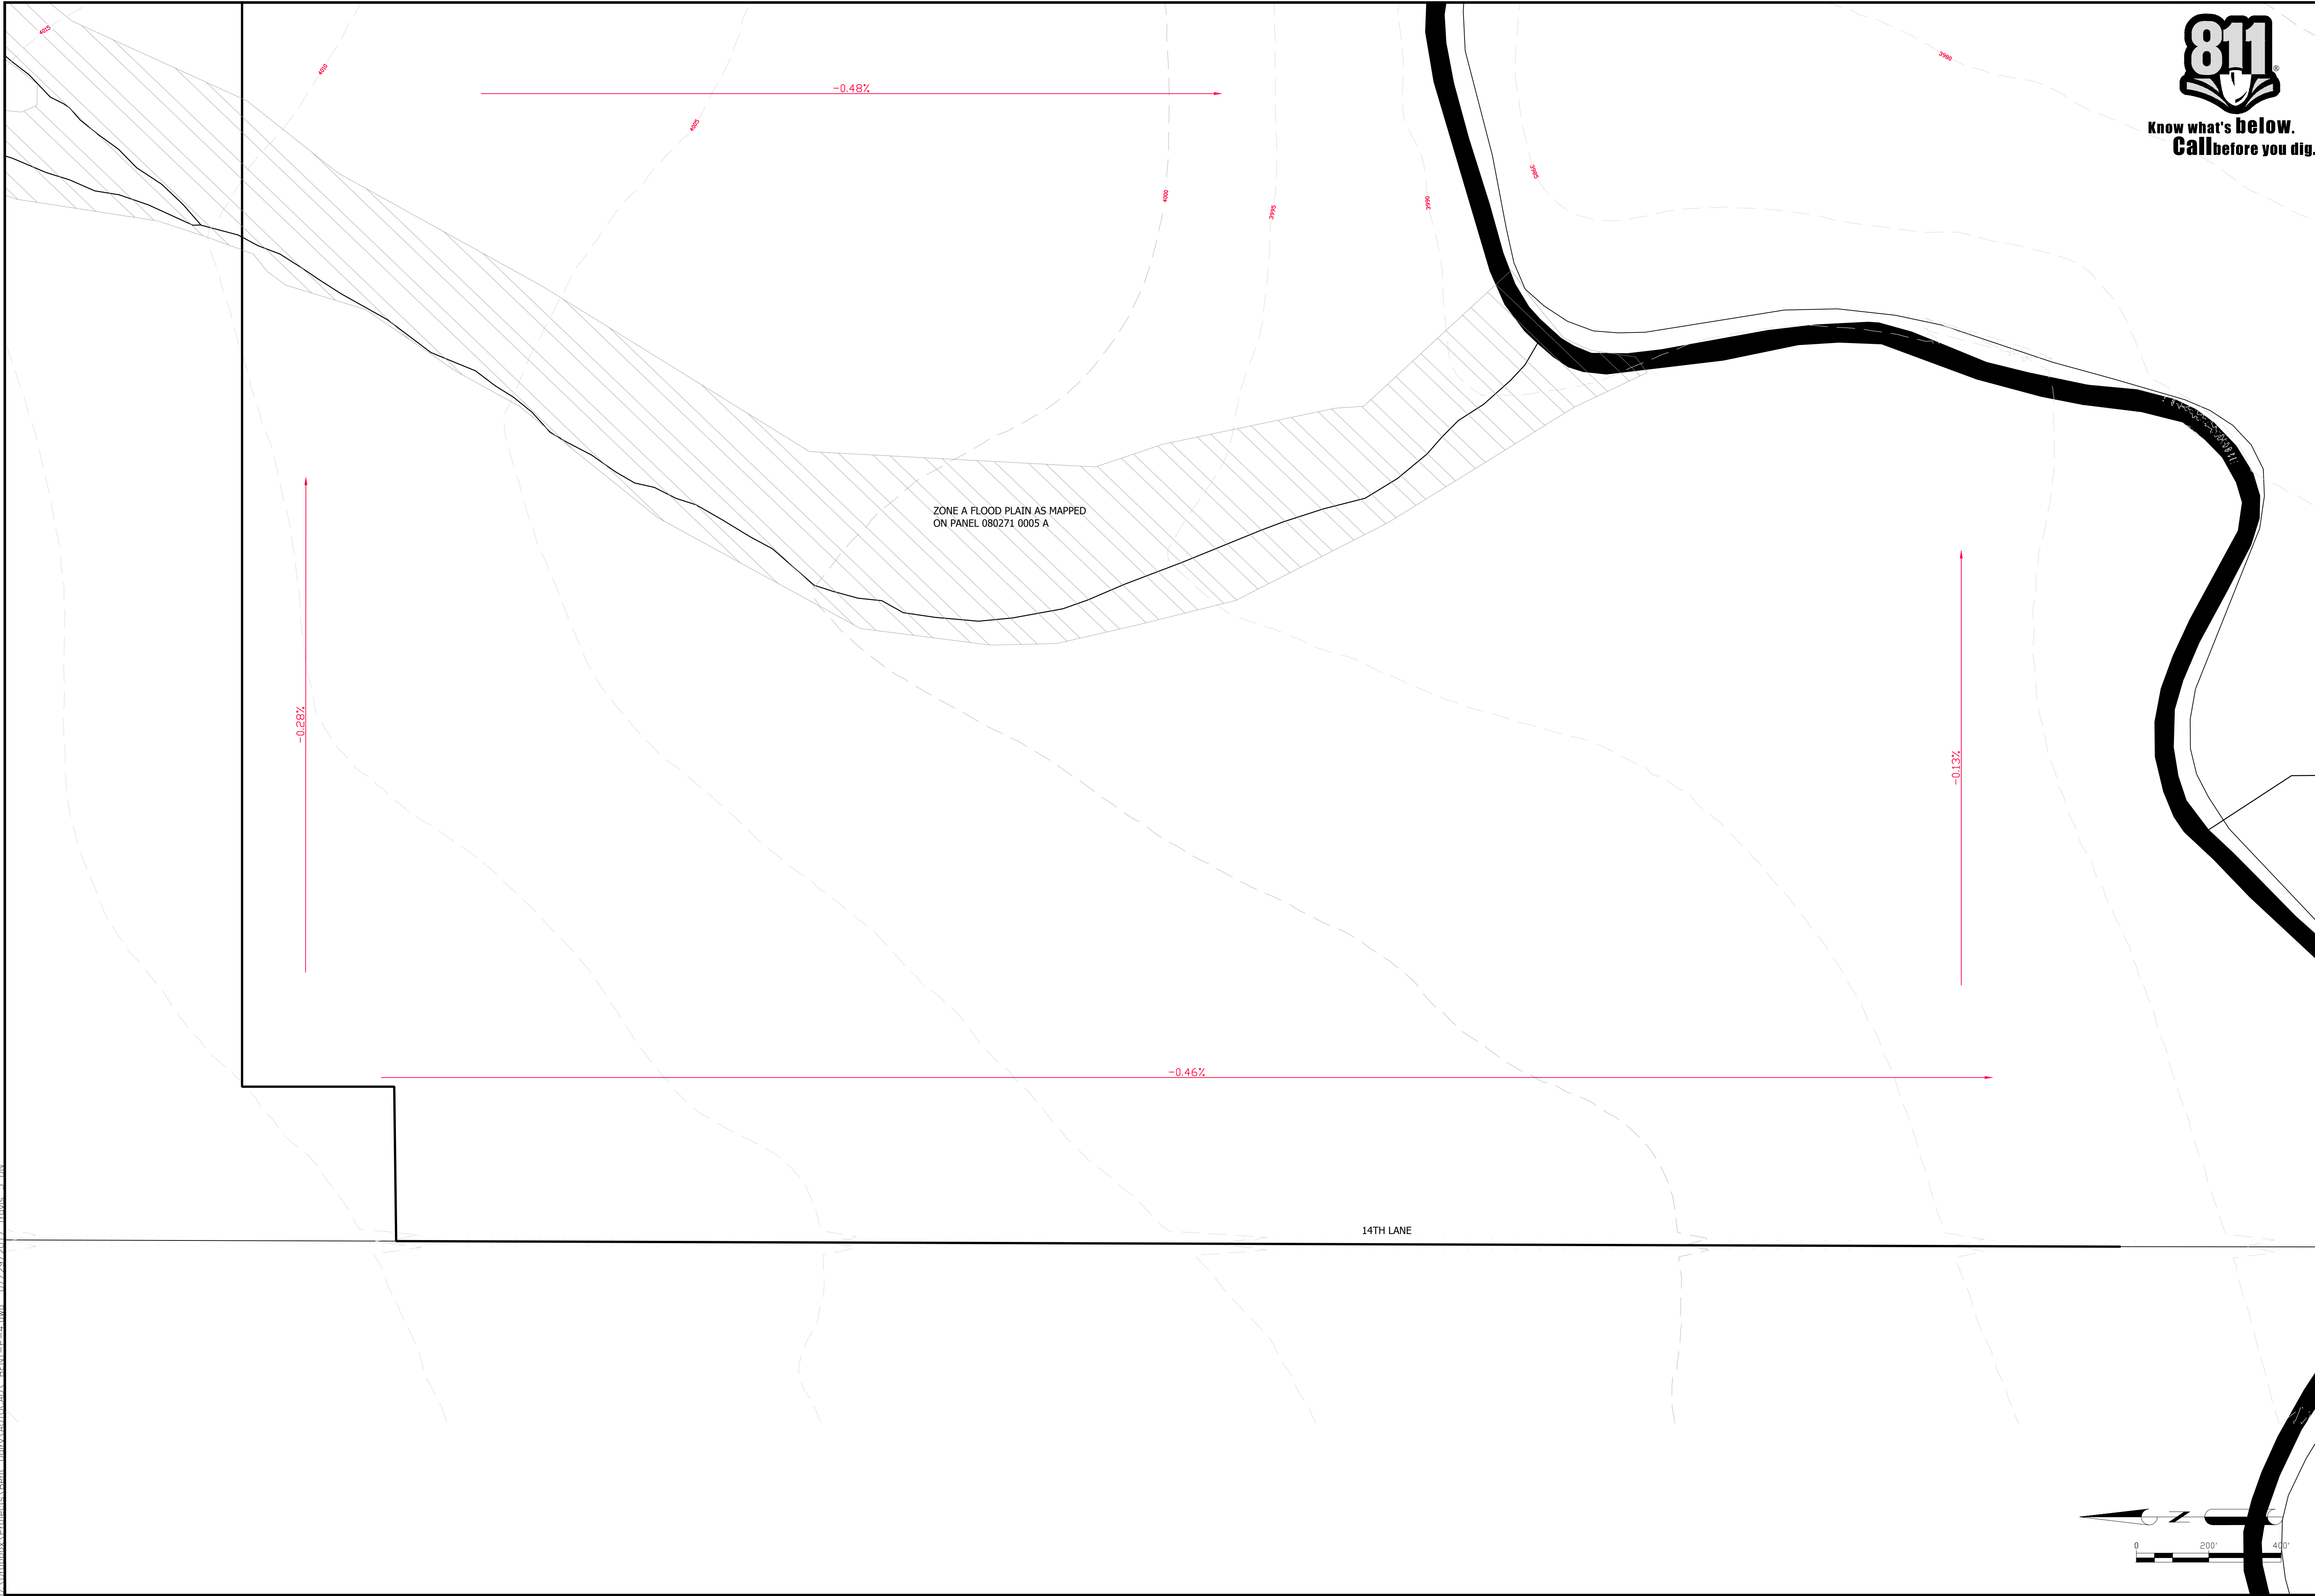

**TJH** ENGINEERING, LLC  
 8605 17th St Dr, Greeley, CO 719-661-6209


Sheet: **EX-1**

File Name: BENT-P-4.DWG  
 Sheet x of x

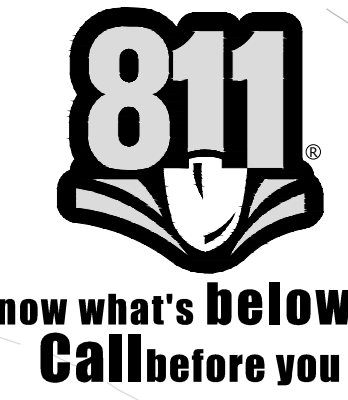


ANIMAL CAPACITY			
AREA	FT OF BUNK	STANCHION	HEAD
MILKING		5 IN 10	4,960
MATERNITY/SN		5 IN 10	684
DRY COW		5 IN 10	912
SPRINGERS		5 IN 10	
CALVES	1,014	9 IN 10 BARN	913
GROUP PENS	1,000	8 IN 10	800
SMALL HEIFERS	1,640	7 IN 10	1,148
MEDIUM HEIFERS	3,280	6 IN 10	1,968
LARGE HEIFERS	3,280	6 IN 10	1,968
TOTAL			13,353

ZONE A FLOOD PLAIN AS MAPPED ON PANEL 080271 0005 A

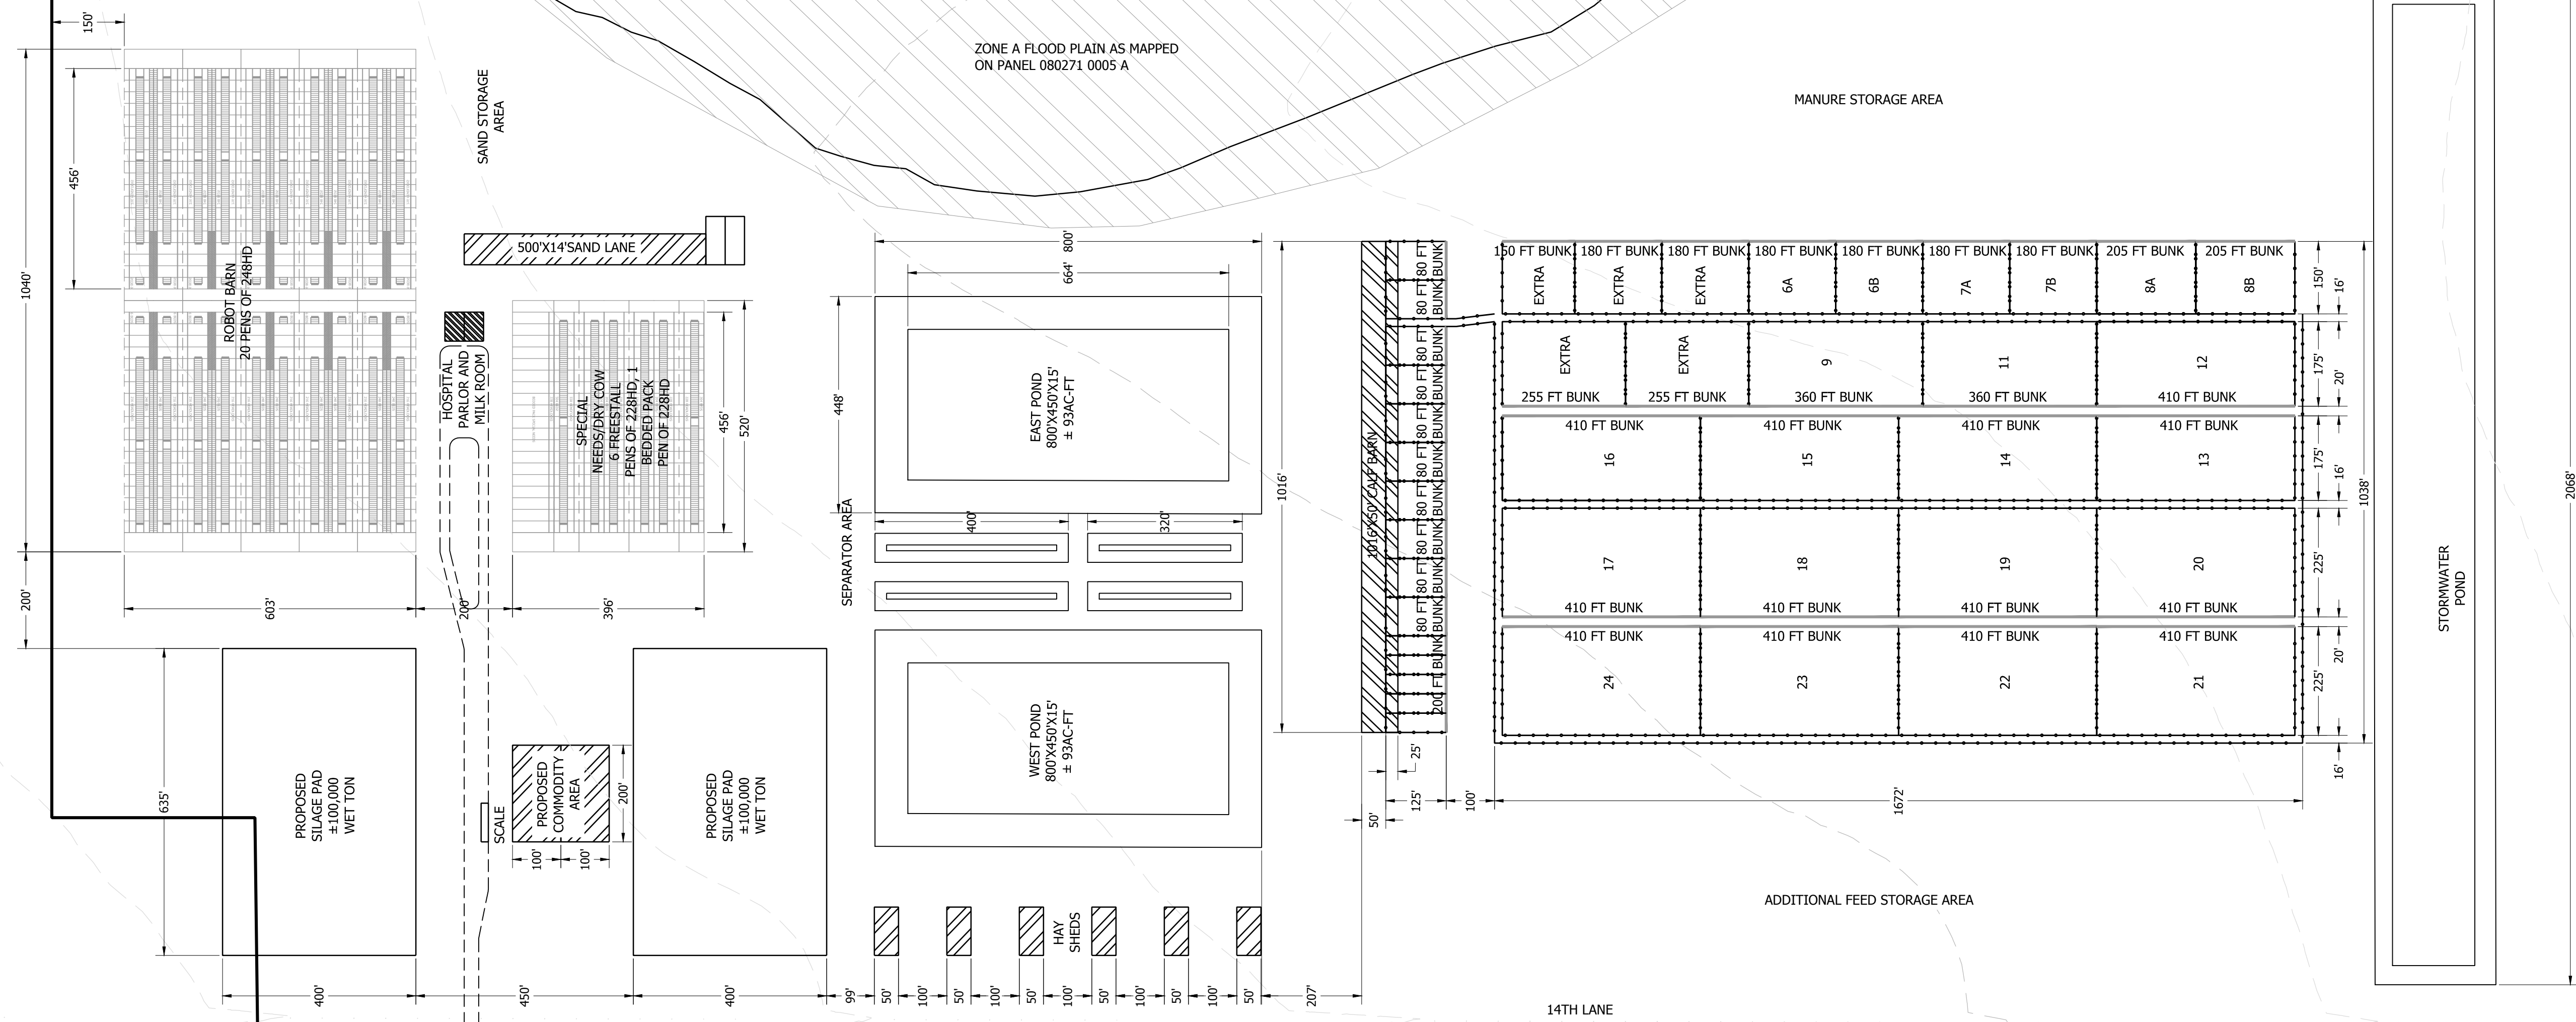


Designed	TRAVIS HERTNEKY	Date	7/28/2017
Drawn	TRAVIS HERTNEKY	Revised	7/28/2017
Revised			
Revised			

**BENT DAIRY**  
**SKETCH LAYOUT P-4**  
 PARTS OF SECTION 8, T 22S, R 51W, OF THE  
 6TH P.M., BENT COUNTY, COLORADO

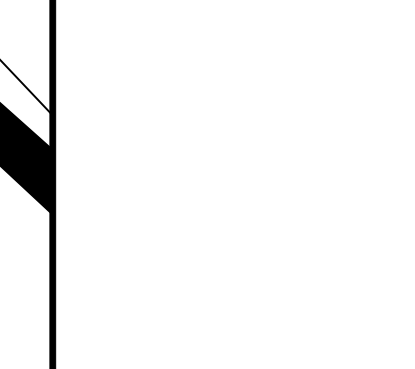

ENGINEERING, LLC  
 8605 17th St Dr, Greeley, CO 719-661-6209





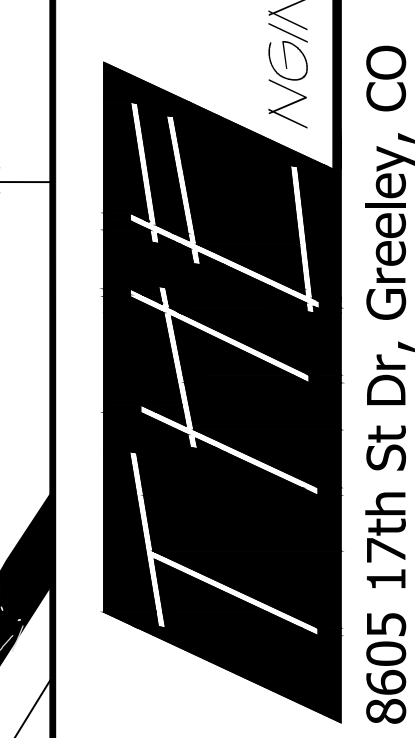


Sheet: **P-1**  
 File Name: BENT-P-4.DWG  
 Sheet x of x



**PRELIMINARY**  
 NOT FOR CONSTRUCTION

D:\Projects\Bent\Bent - Data\AUTOCAD\Bent - P-4.dwg - 07/29/2017 11:37:17 Travis J. DN



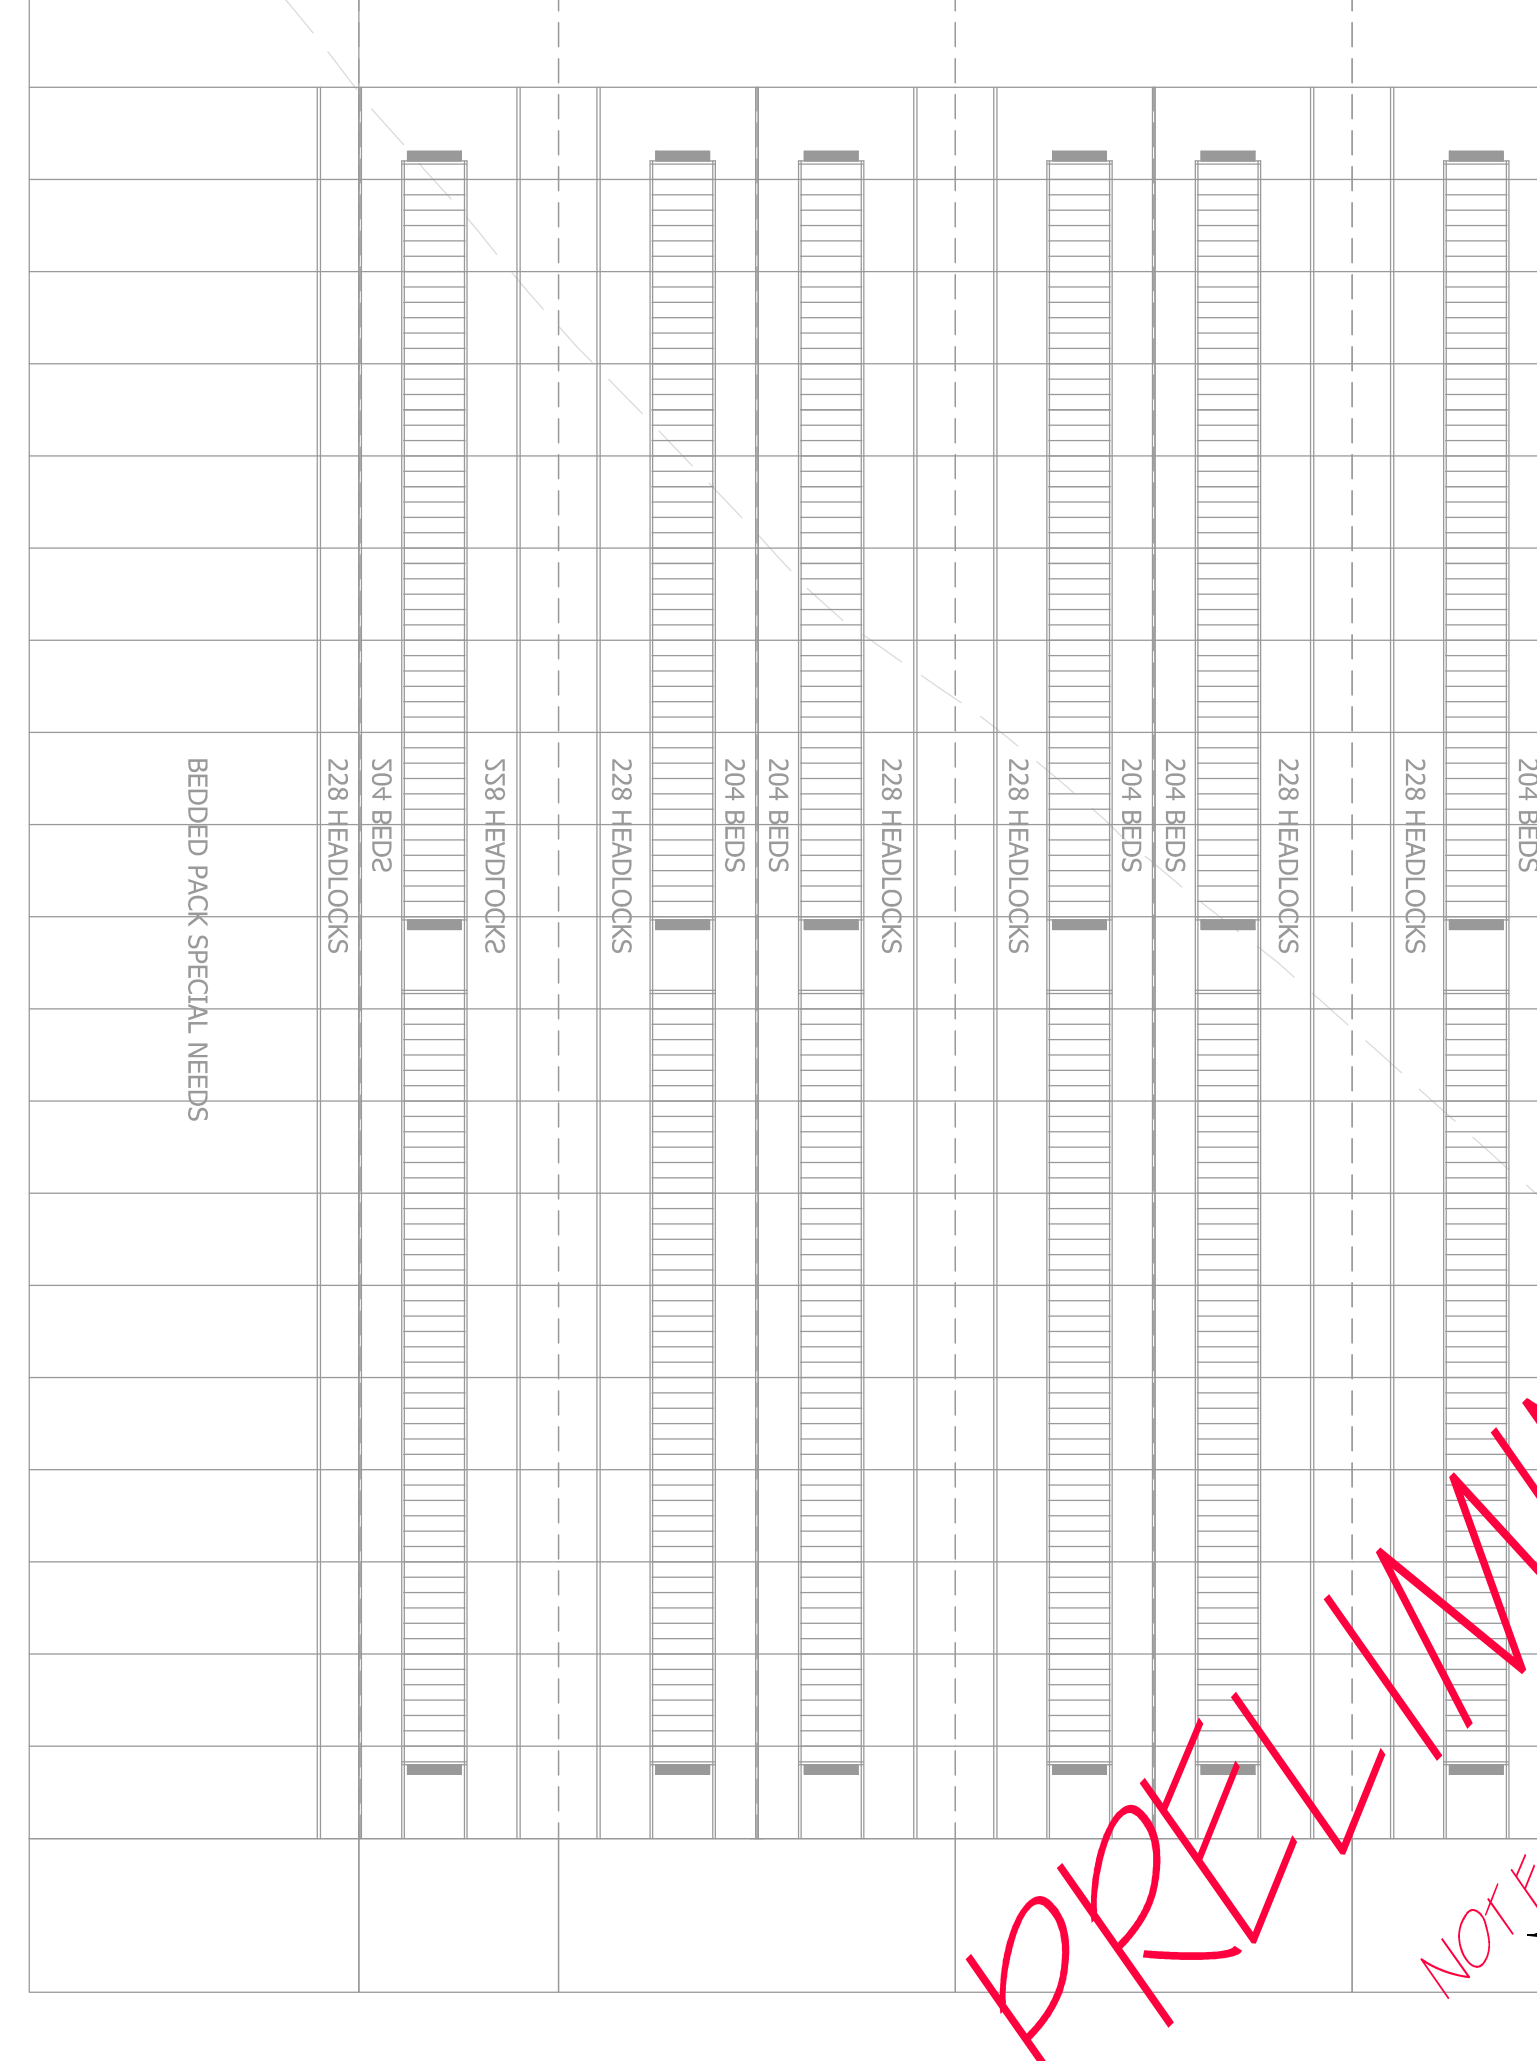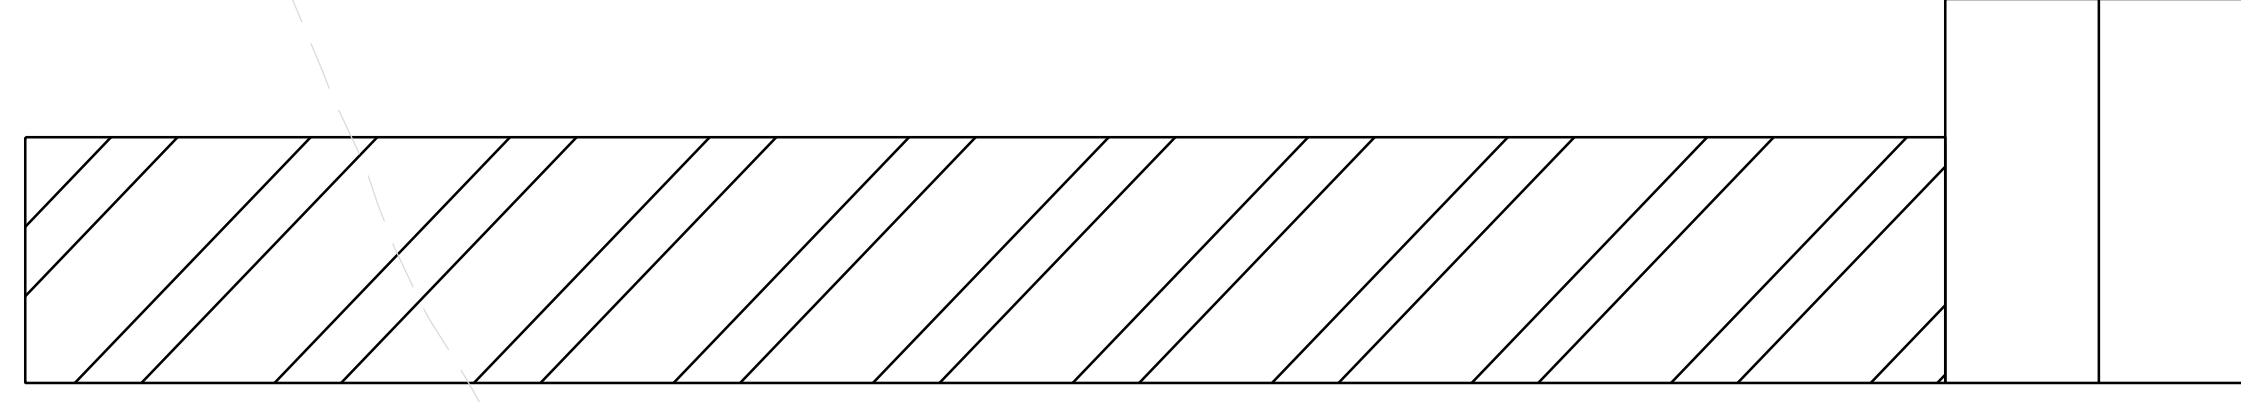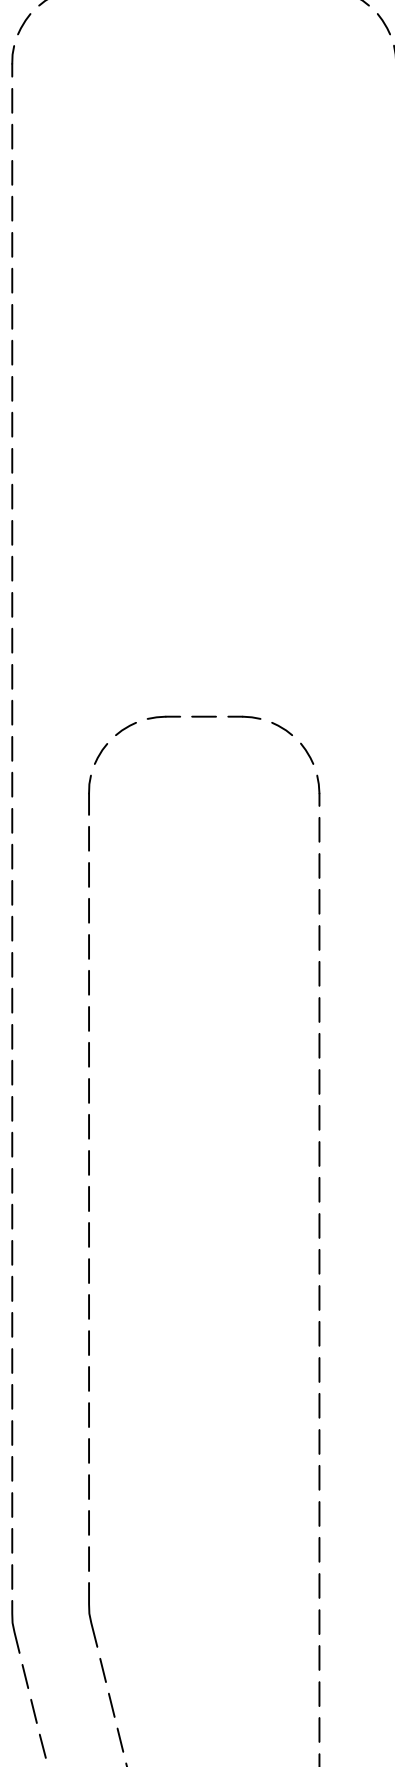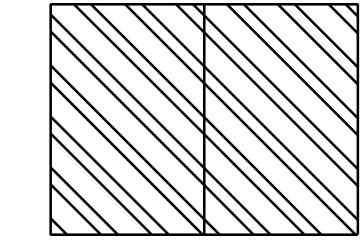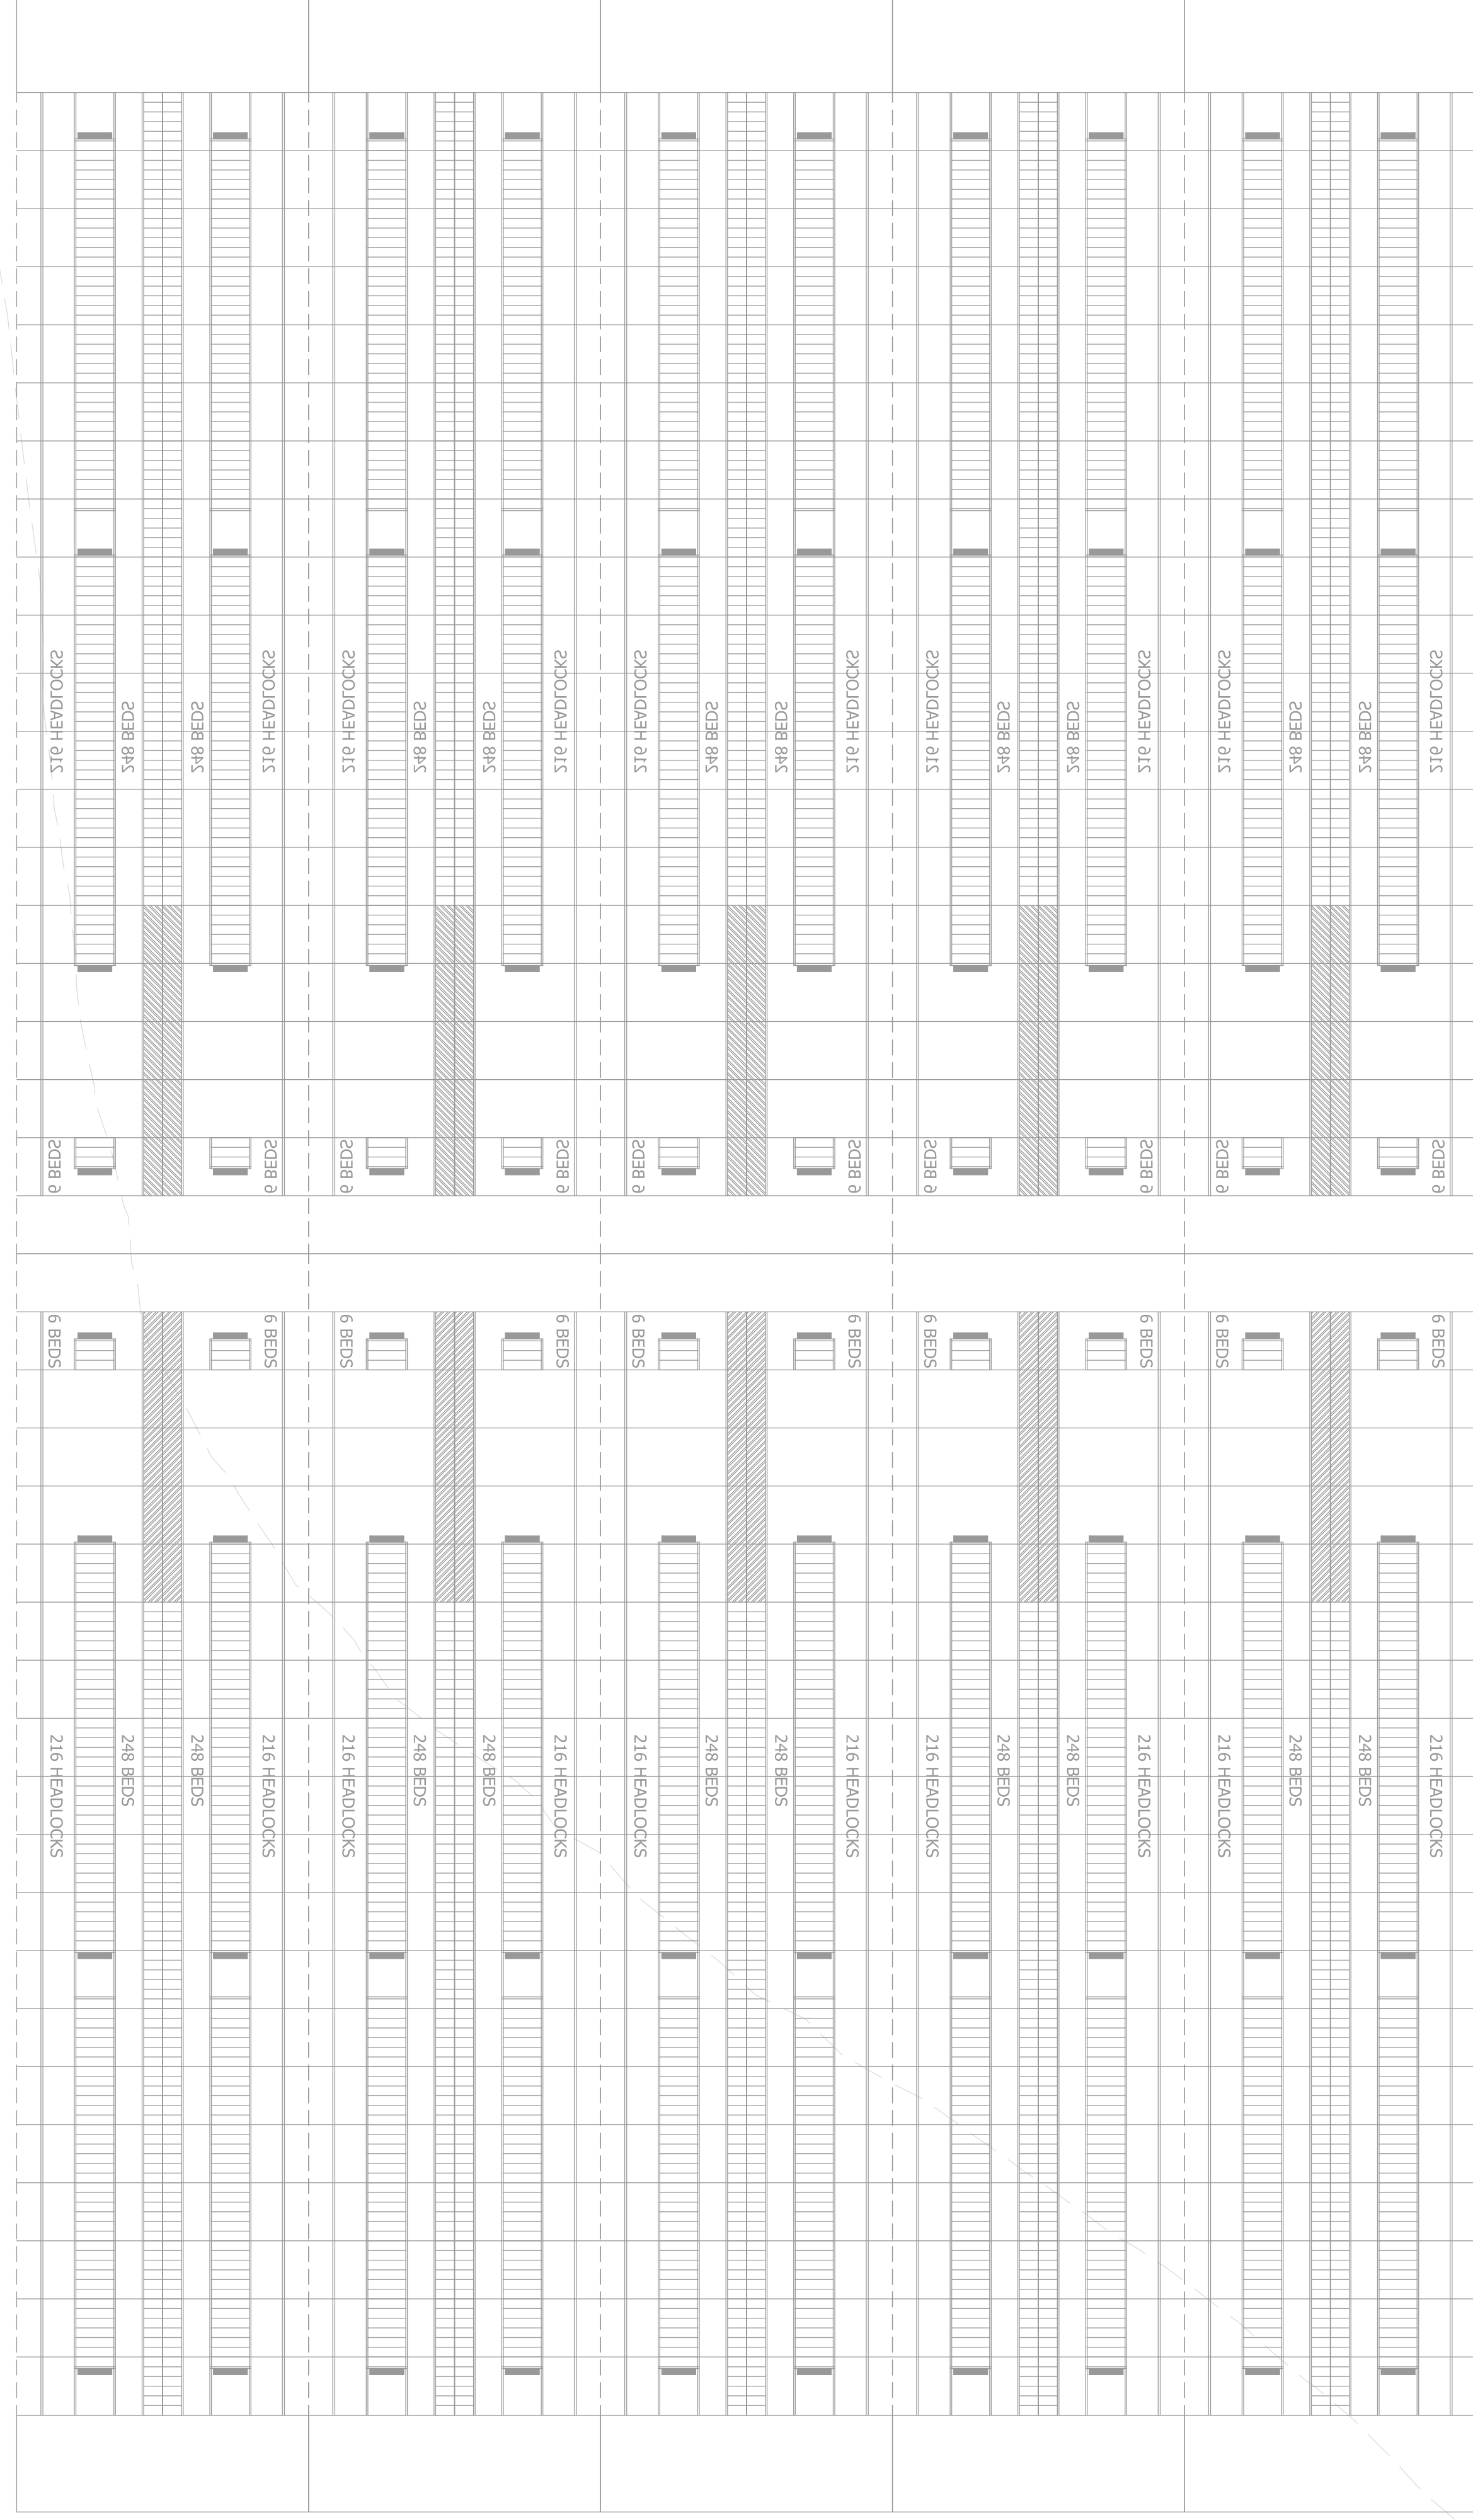

**PRELIMINARY**  
 NOT FOR CONSTRUCTION

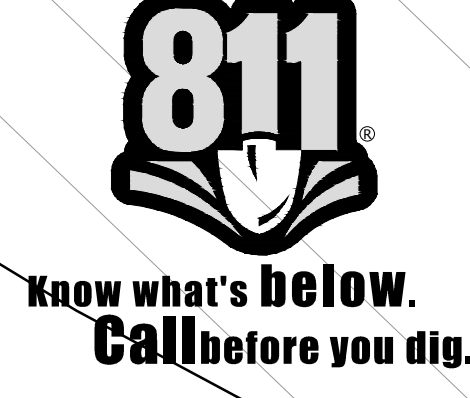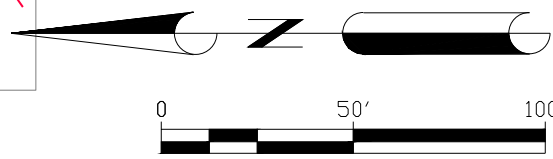

Designed	TRAVIS HERTNEKY	Date	7/28/2017
Drawn	TRAVIS HERTNEKY		
Revised			
Revised			

**BENT DAIRY**  
 SKETCH LAYOUT P-4  
 PARTS OF SECTION 8, T 22S, R 51W, OF THE  
 6TH P.M., BENT COUNTY, COLORADO

**TTE** ENGINEERING, LLC  
 8605 17th St Dr, Greeley, CO 719-661-6209